


LEGENDA

- XXX
- XXX
- XXX

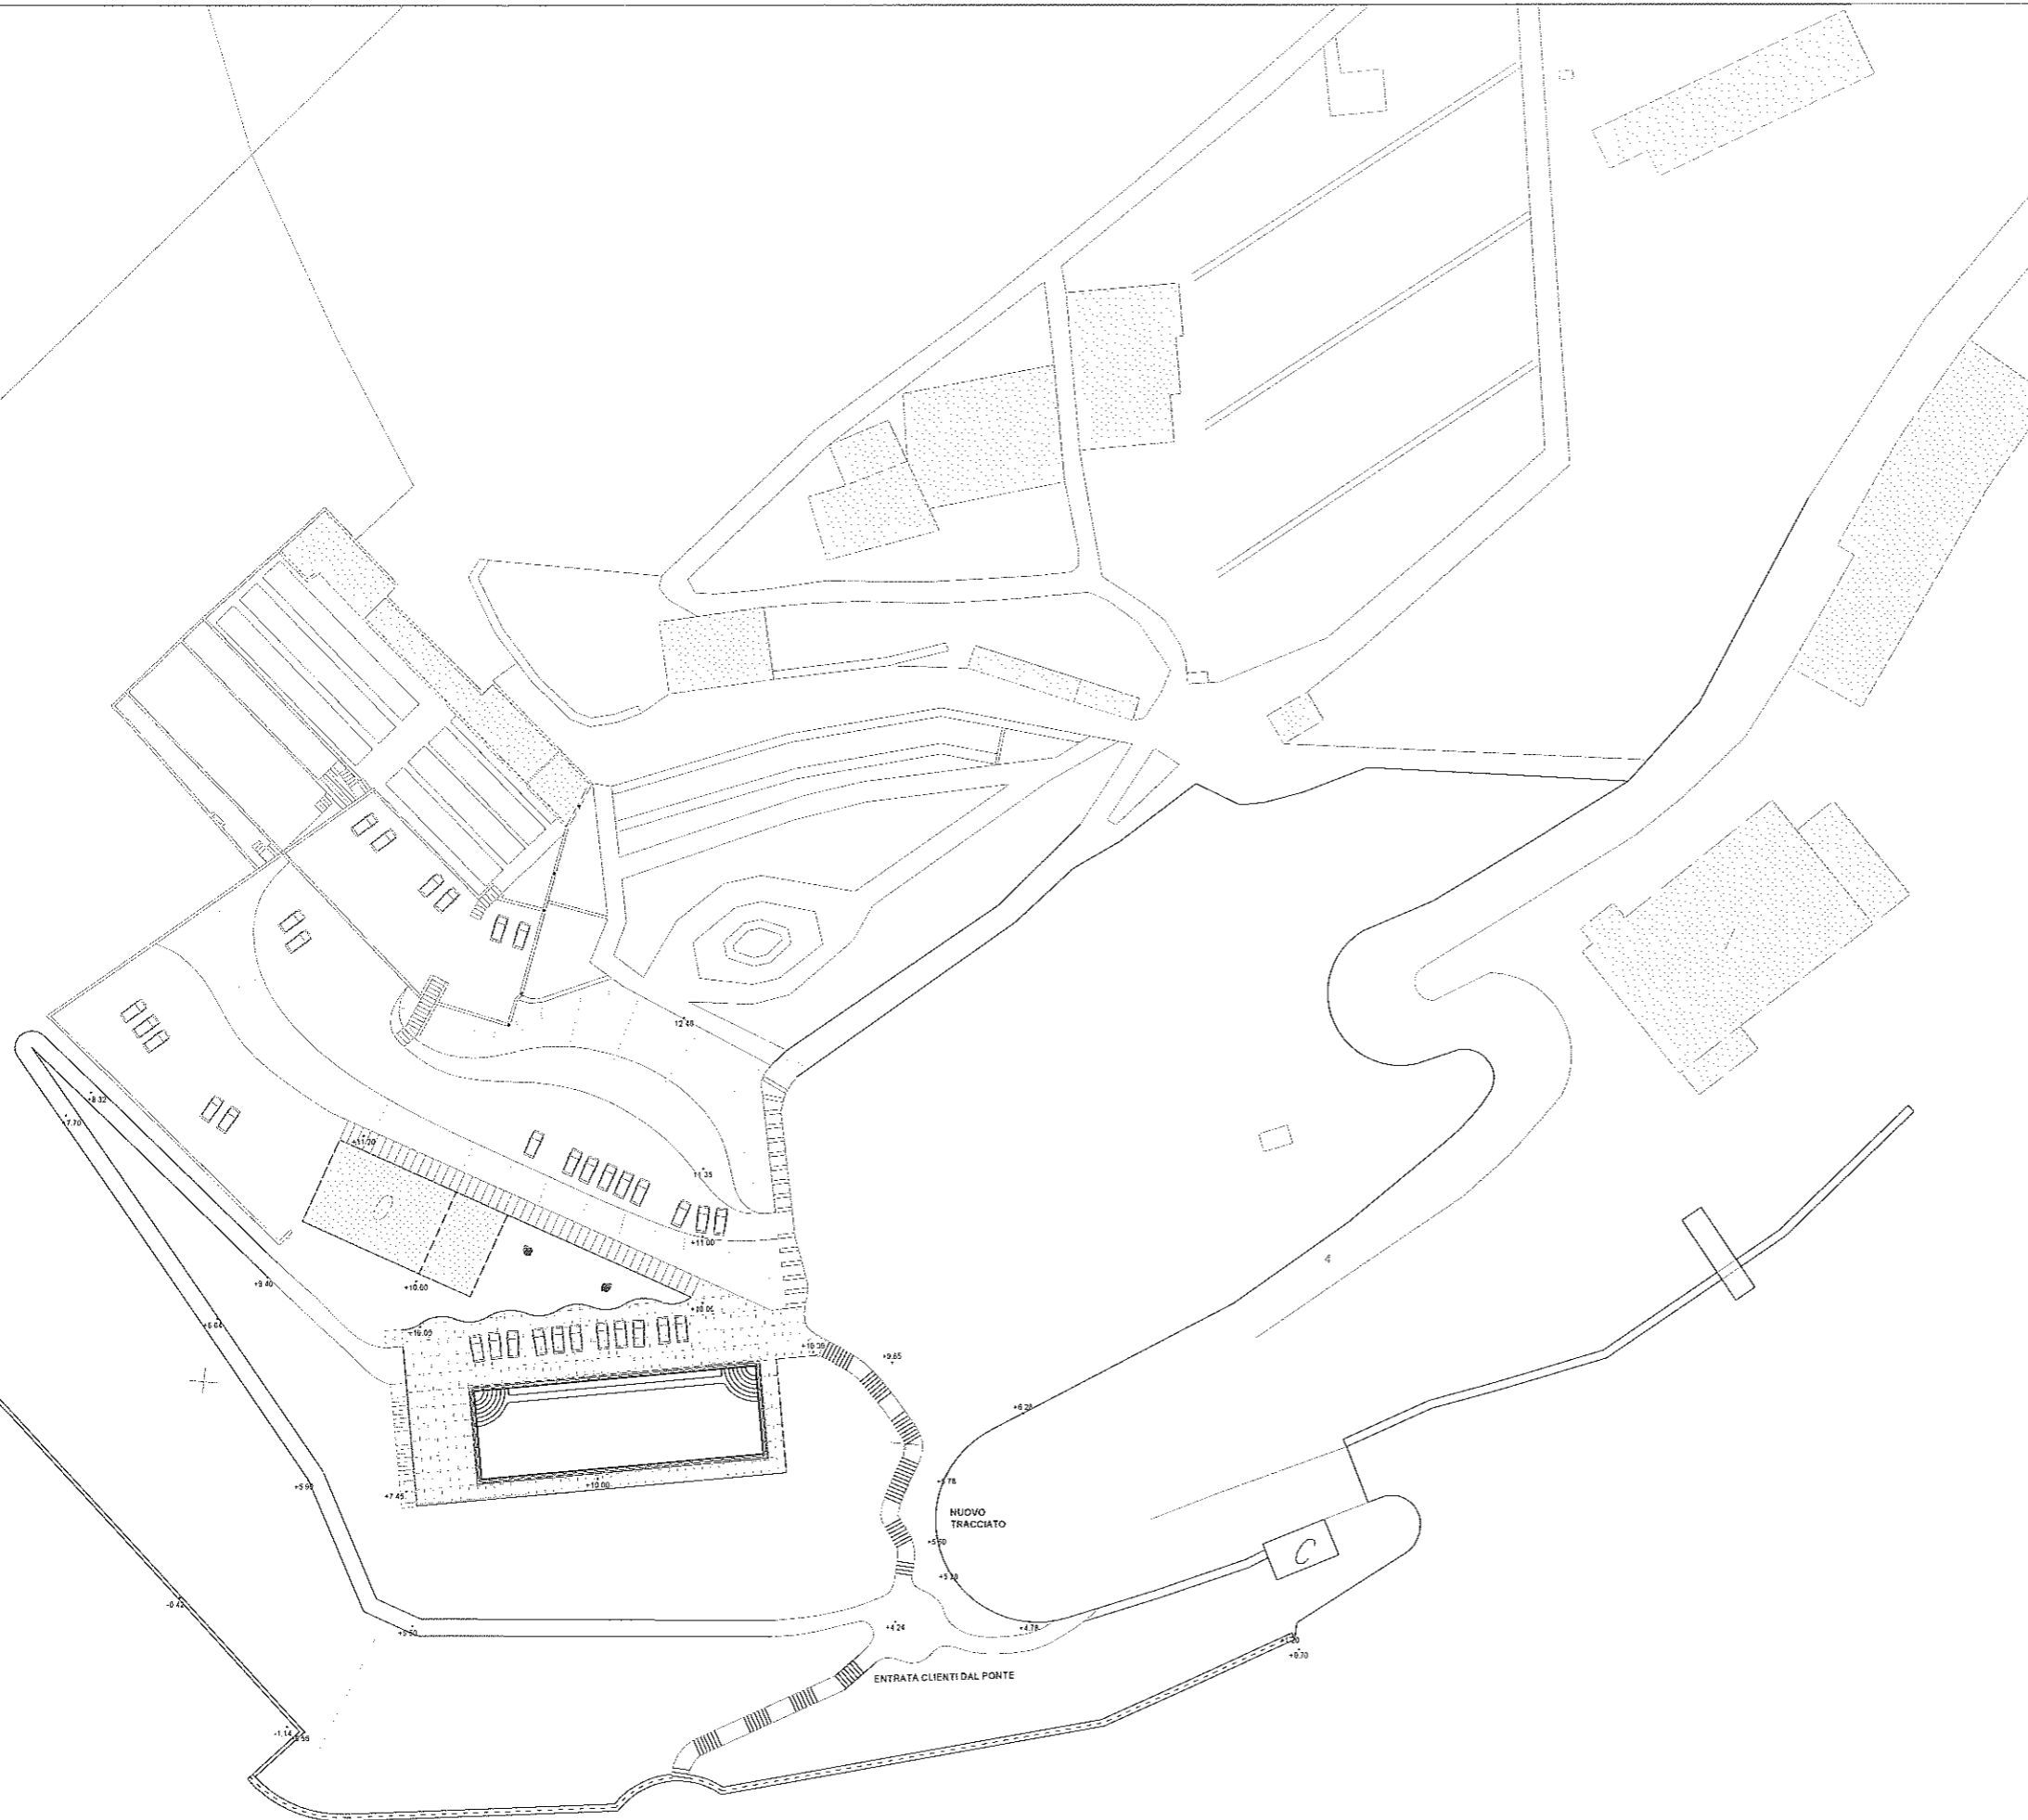

APPROVATO: .....

VALIDATO: .....

IN CANTIERE: .....





LEGENDA

XXX
XXX
XXX

APPROVATO: .....

VALIDATO: .....

IN CANTIERE: .....



LEGENDA

XXX

XXX

XXX

APPROVATO: .....

VALIDATO: .....

IN CANTIERE: .....

564-280 Piscina in collinaA.dwg Scala 1:200  
Piano N. 564-280 Data 6.2.13